



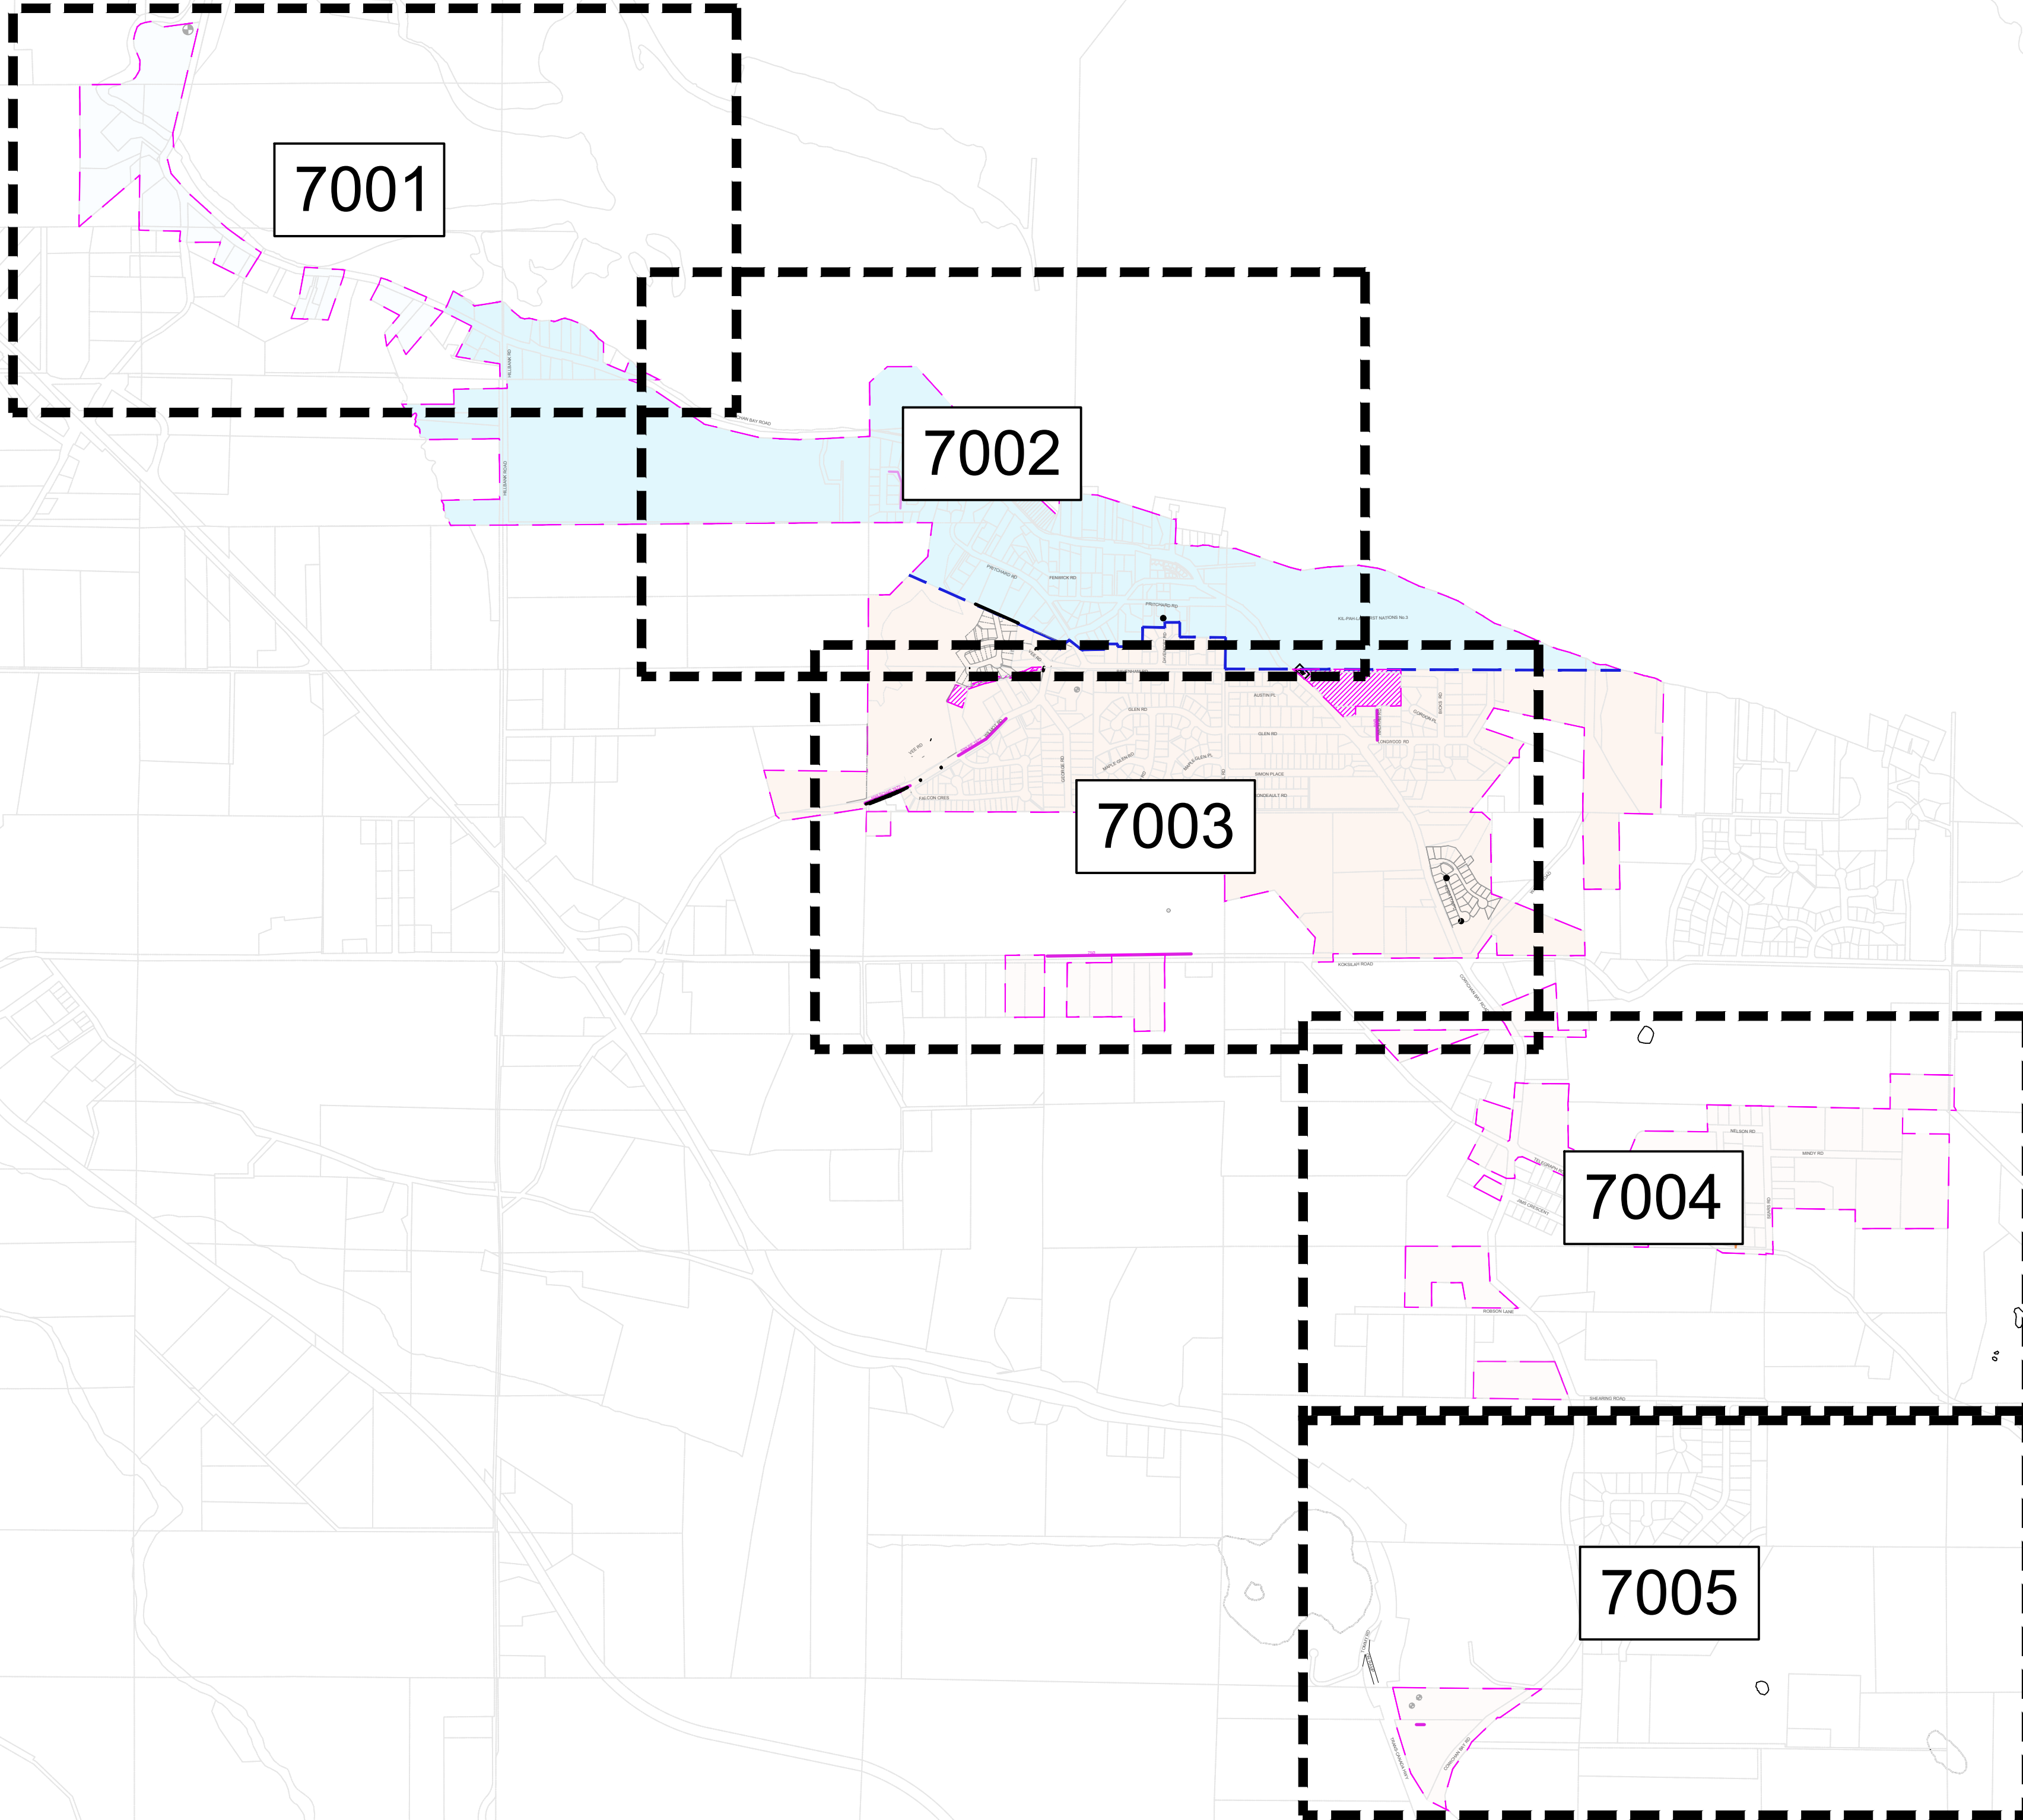


PLOT DATE: 2021-11-15 1:31:51 PM  
DATE: 2021-11-15 1:28 PM  
DWS PATH: P:\0122147\05\_civil\cswd\_working\dwgs\100\_civilcswd\_water\_hydrant\_valve\_plans.dwg

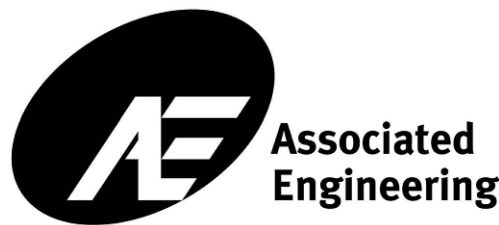

|                |                   |
|----------------|-------------------|
| AE PROJECT No. | 20122147-05       |
| SCALE          | 1:12500           |
| APPROVED       | A. APPROVED       |
| DATE           | YYYYMMDD          |
| REV            | X                 |
| DESCRIPTION    | ISSUED FOR XXXXXX |

**FIGURE 1-0**  
COWICHAN BAY WATERWORKS DISTRICT  
  
CIVIL  
WATER SYSTEM NETWORK PLAN  
COVER SHEET



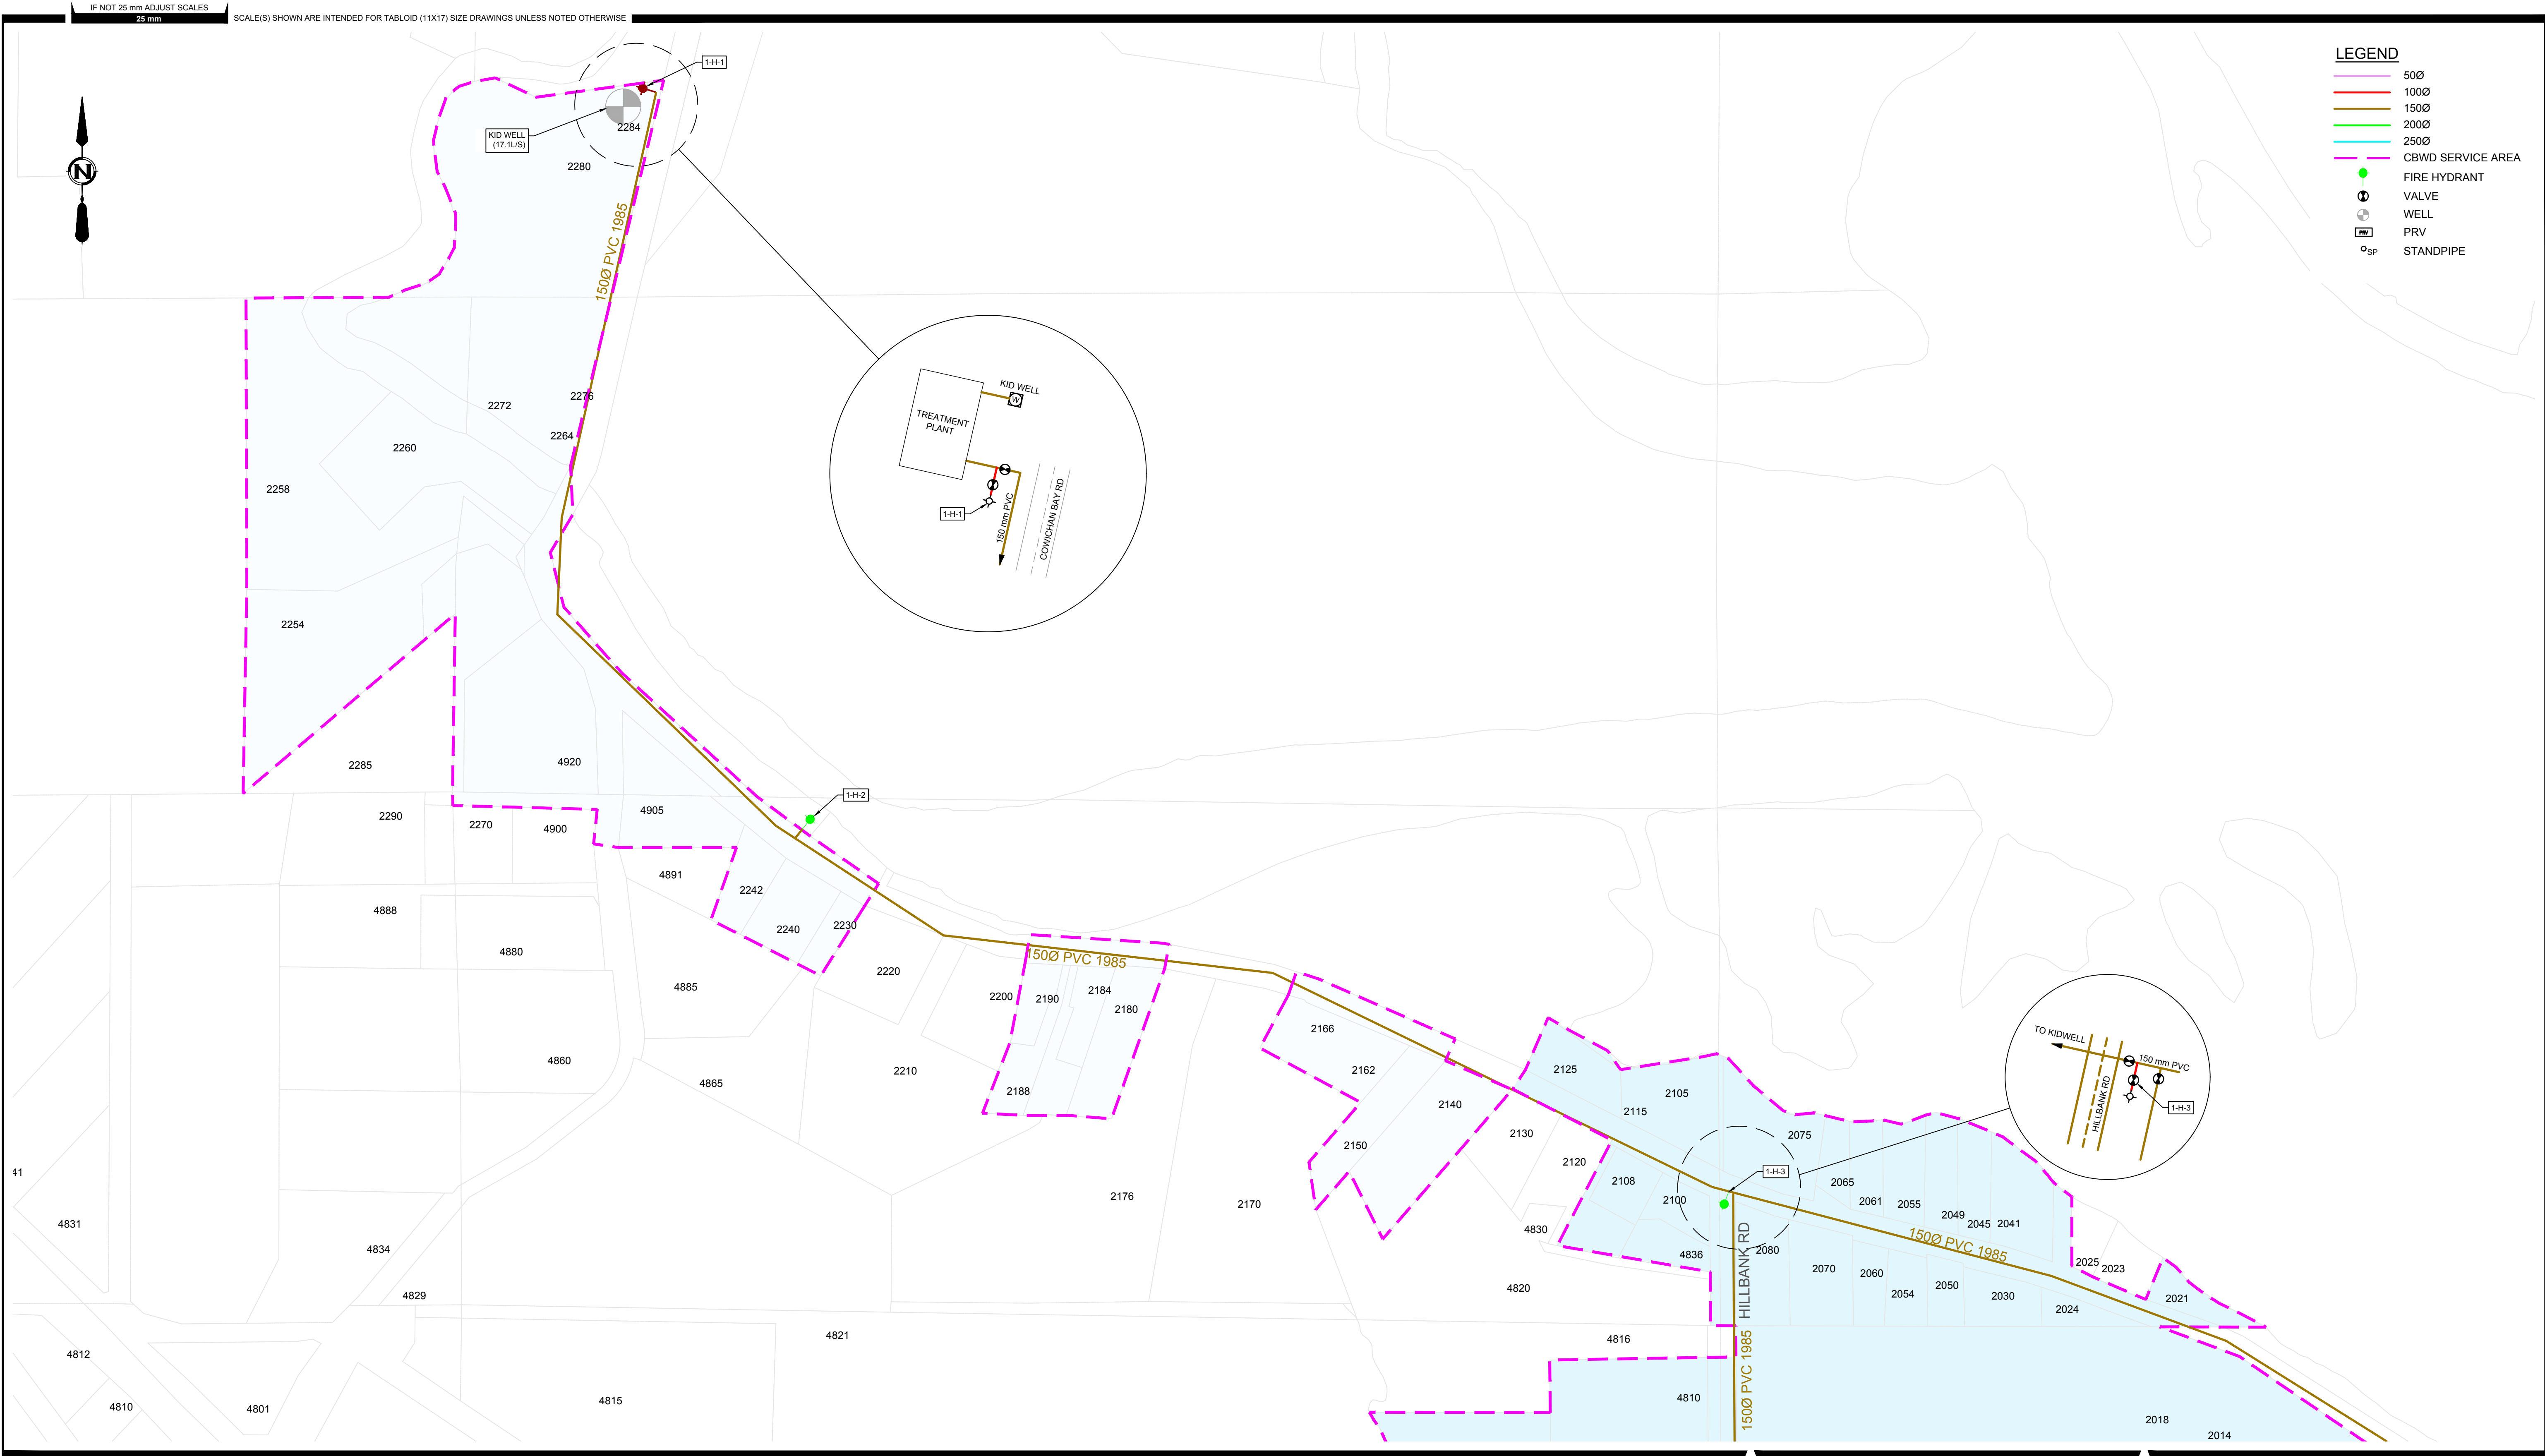




IF NOT 25 mm ADJUST SCALES  
25 mm

SCALE(S) SHOWN ARE INTENDED FOR TABLOID (11X17) SIZE DRAWINGS UNLESS NOTED OTHERWISE

LEGEND

- 500
- 1000
- 1500
- 2000
- 2500
- CBWD SERVICE AREA
- FIRE HYDRANT
- VALVE
- WELL
- PRV
- STANDPIPE

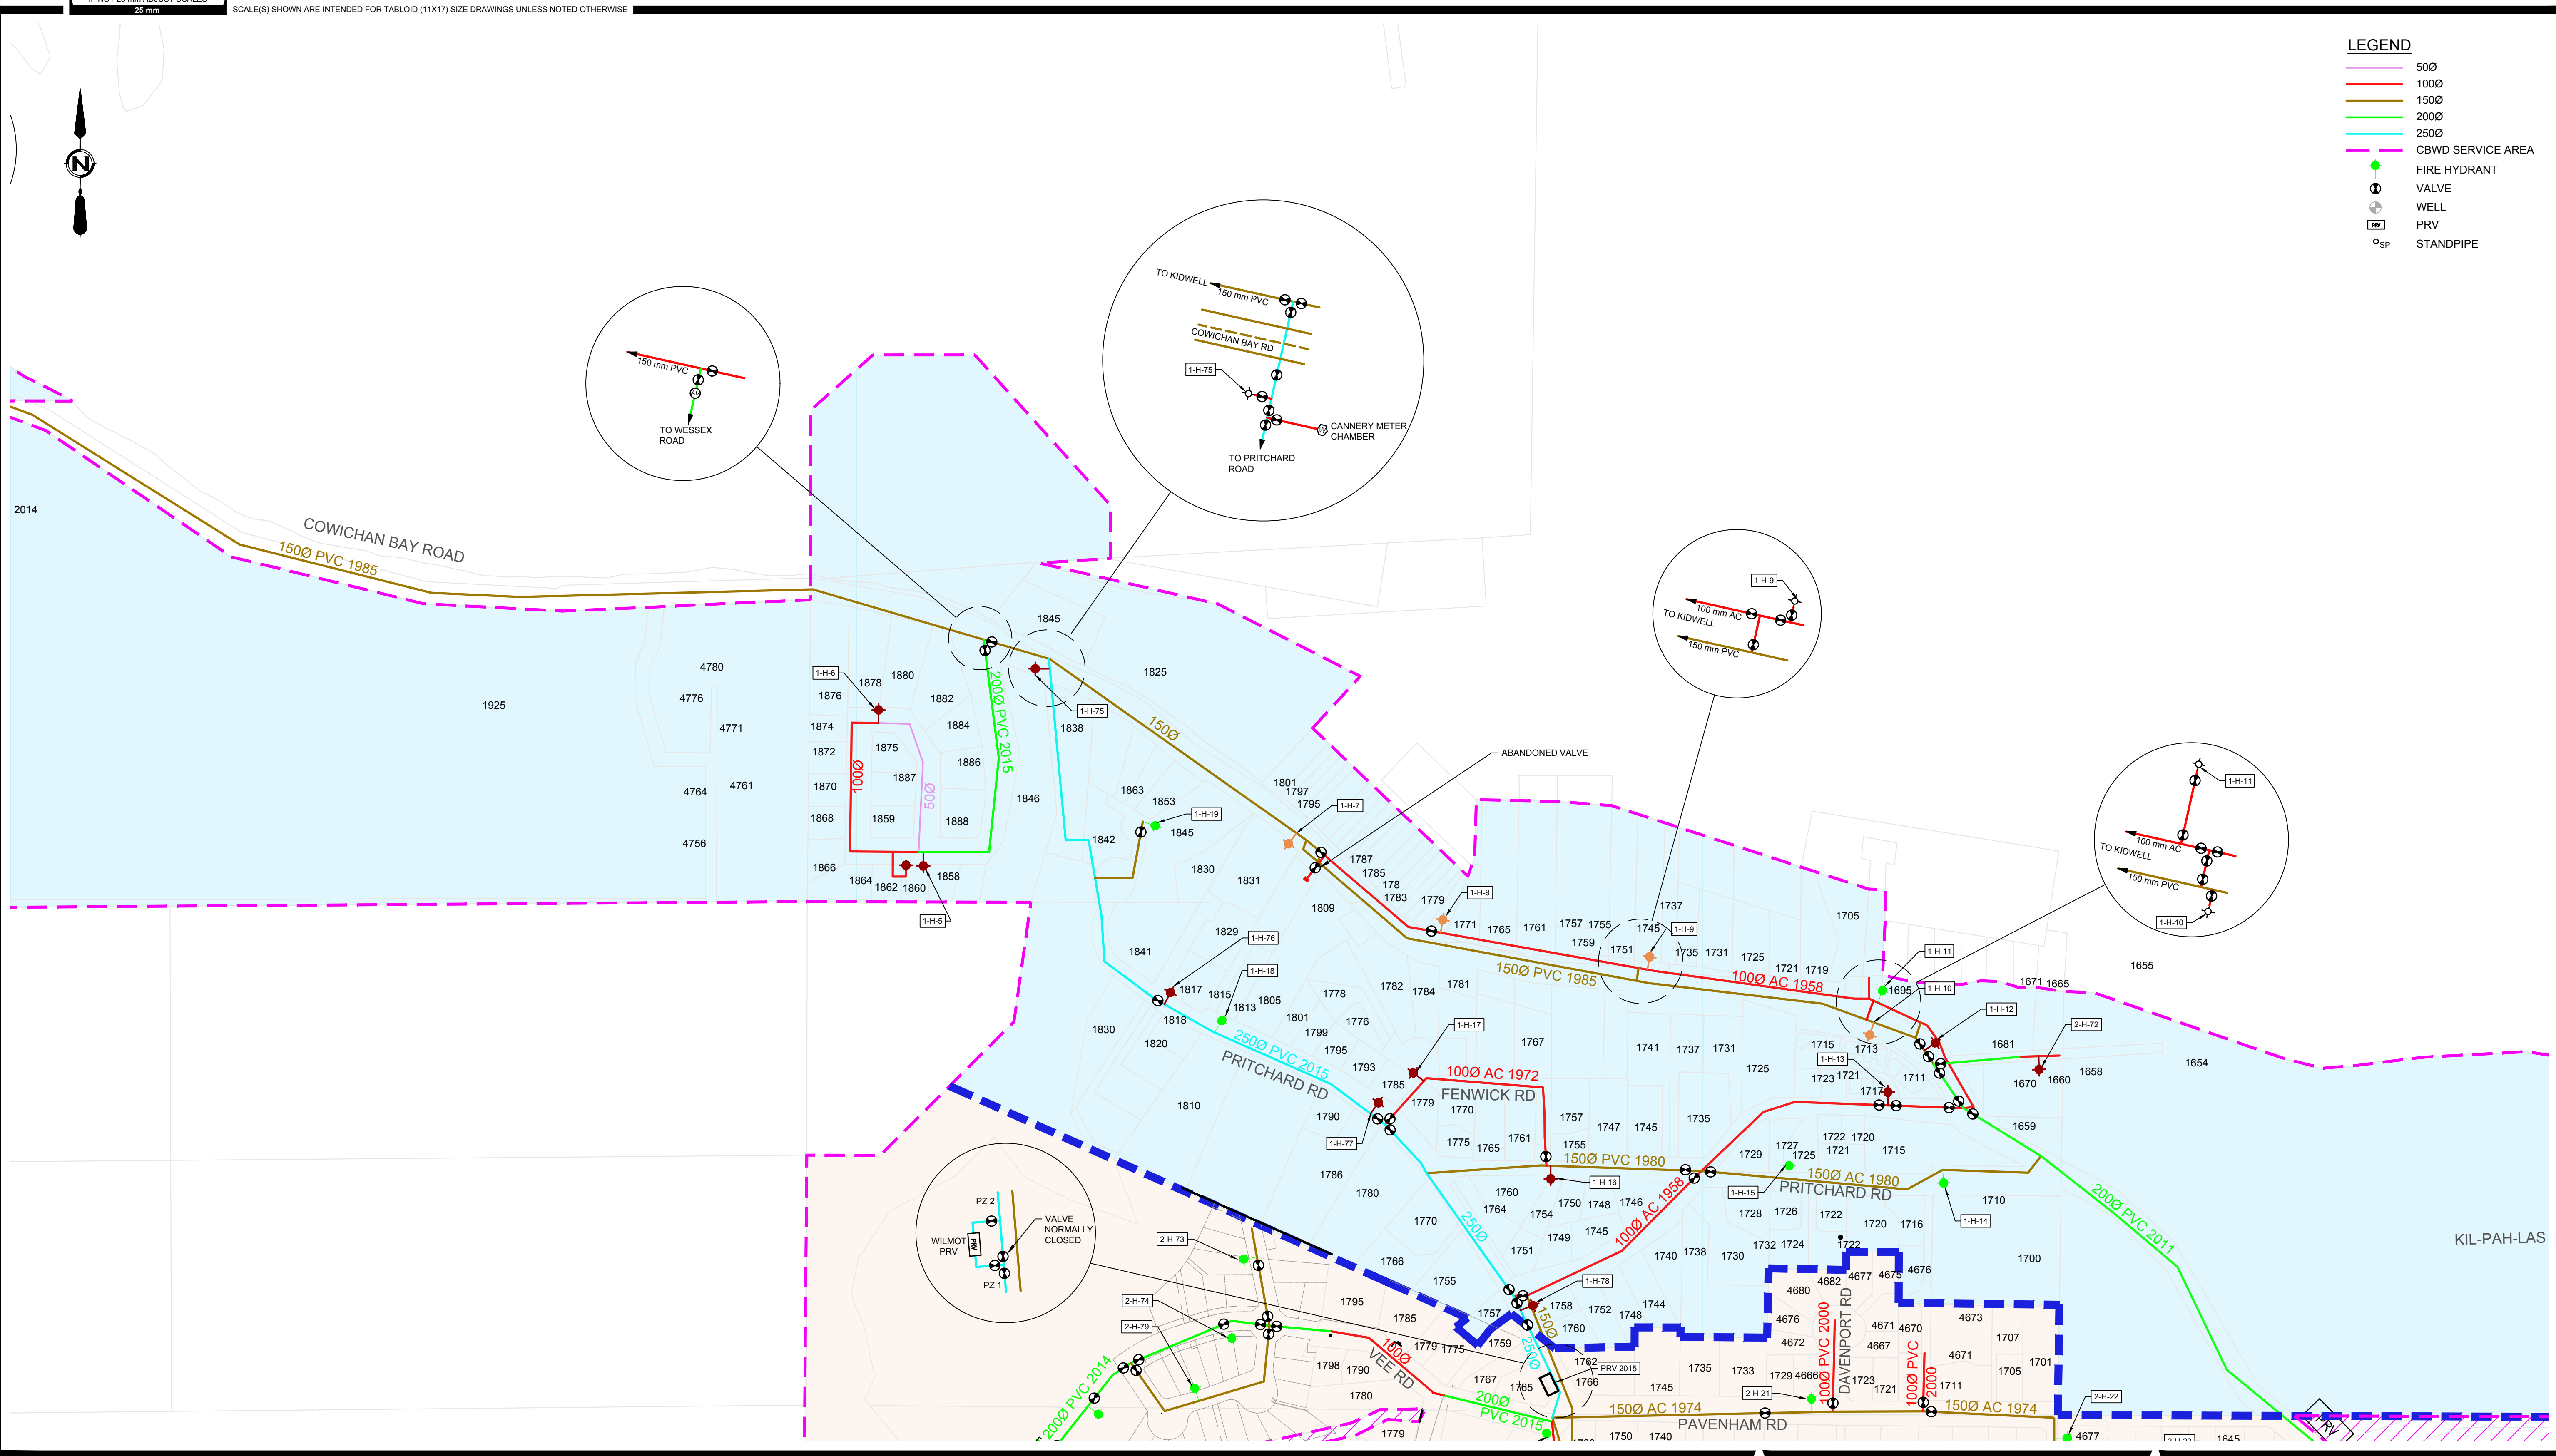

PLOT DATE: 2021-11-15 1:32:04 PM  
DATE: 2021-11-15 1:28 PM  
DWS PATH: P:\0122147-05\_Cowichan\_Bay\_Waterworks\_District\00\_civil\cbwd\_water\_hydrant\_valve\_plans.dwg




AE PROJECT No.  
SCALE  
APPROVED  
DATE  
REV  
DESCRIPTION

20122147-05  
1:2500  
A. APPROVED  
YYYYMMDD  
X  
ISSUED FOR XXXXXX

FIGURE 1-2  
COWICHAN BAY WATERWORKS DISTRICT  
CIVIL  
WATER SYSTEM NETWORK PLAN  
SHEET 2



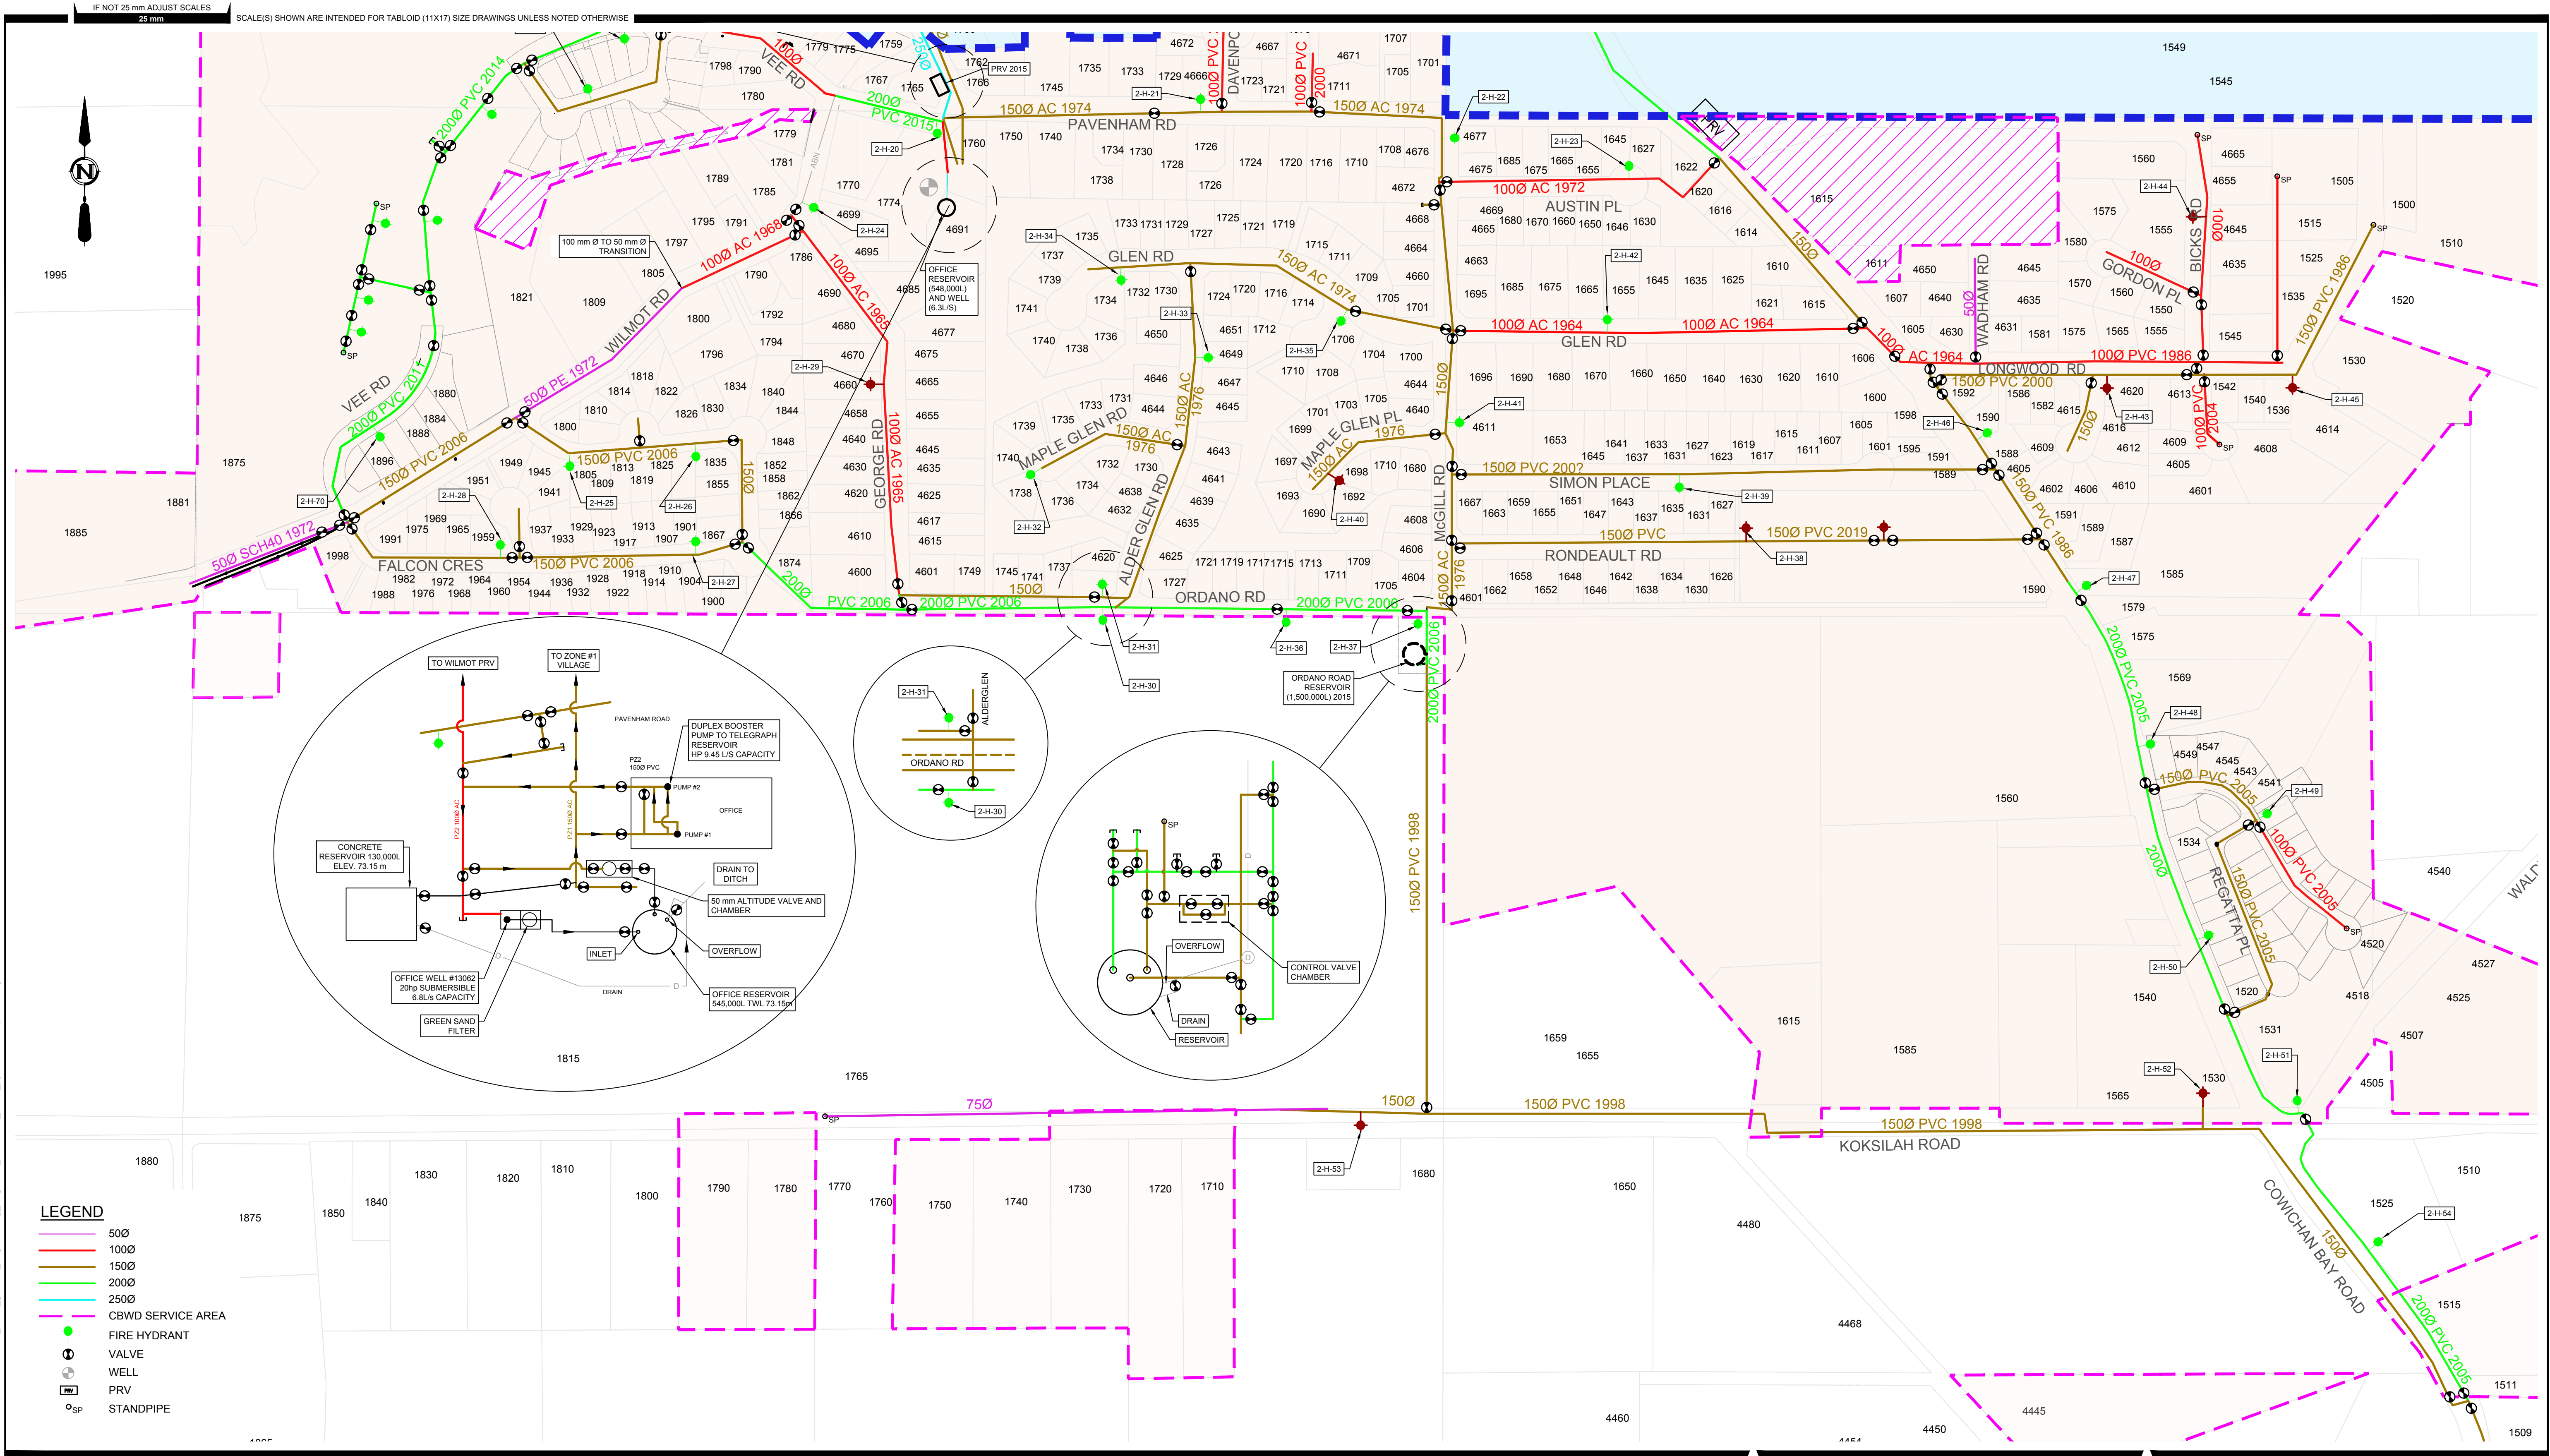








IF NOT 25 mm ADJUST SCALES  
25 mm

SCALE(S) SHOWN ARE INTENDED FOR TABLOID (11X17) SIZE DRAWINGS UNLESS NOTED OTHERWISE

LEGEND

- 500
- 1000
- 1500
- 2000
- 2500
- CBWD SERVICE AREA
- FIRE HYDRANT
- VALVE
- WELL
- PRV
- STANDPIPE

PLOT DATE: 2021-11-15 1:32:21 PM  
DATE: 2021-11-15 1:28 PM  
DWS PATH: P:\0122147-05\_Cowichan\_Bay\_Waterworks\100\_civil\cbwd\_water\_hydrant\_valve\_plans.dwg

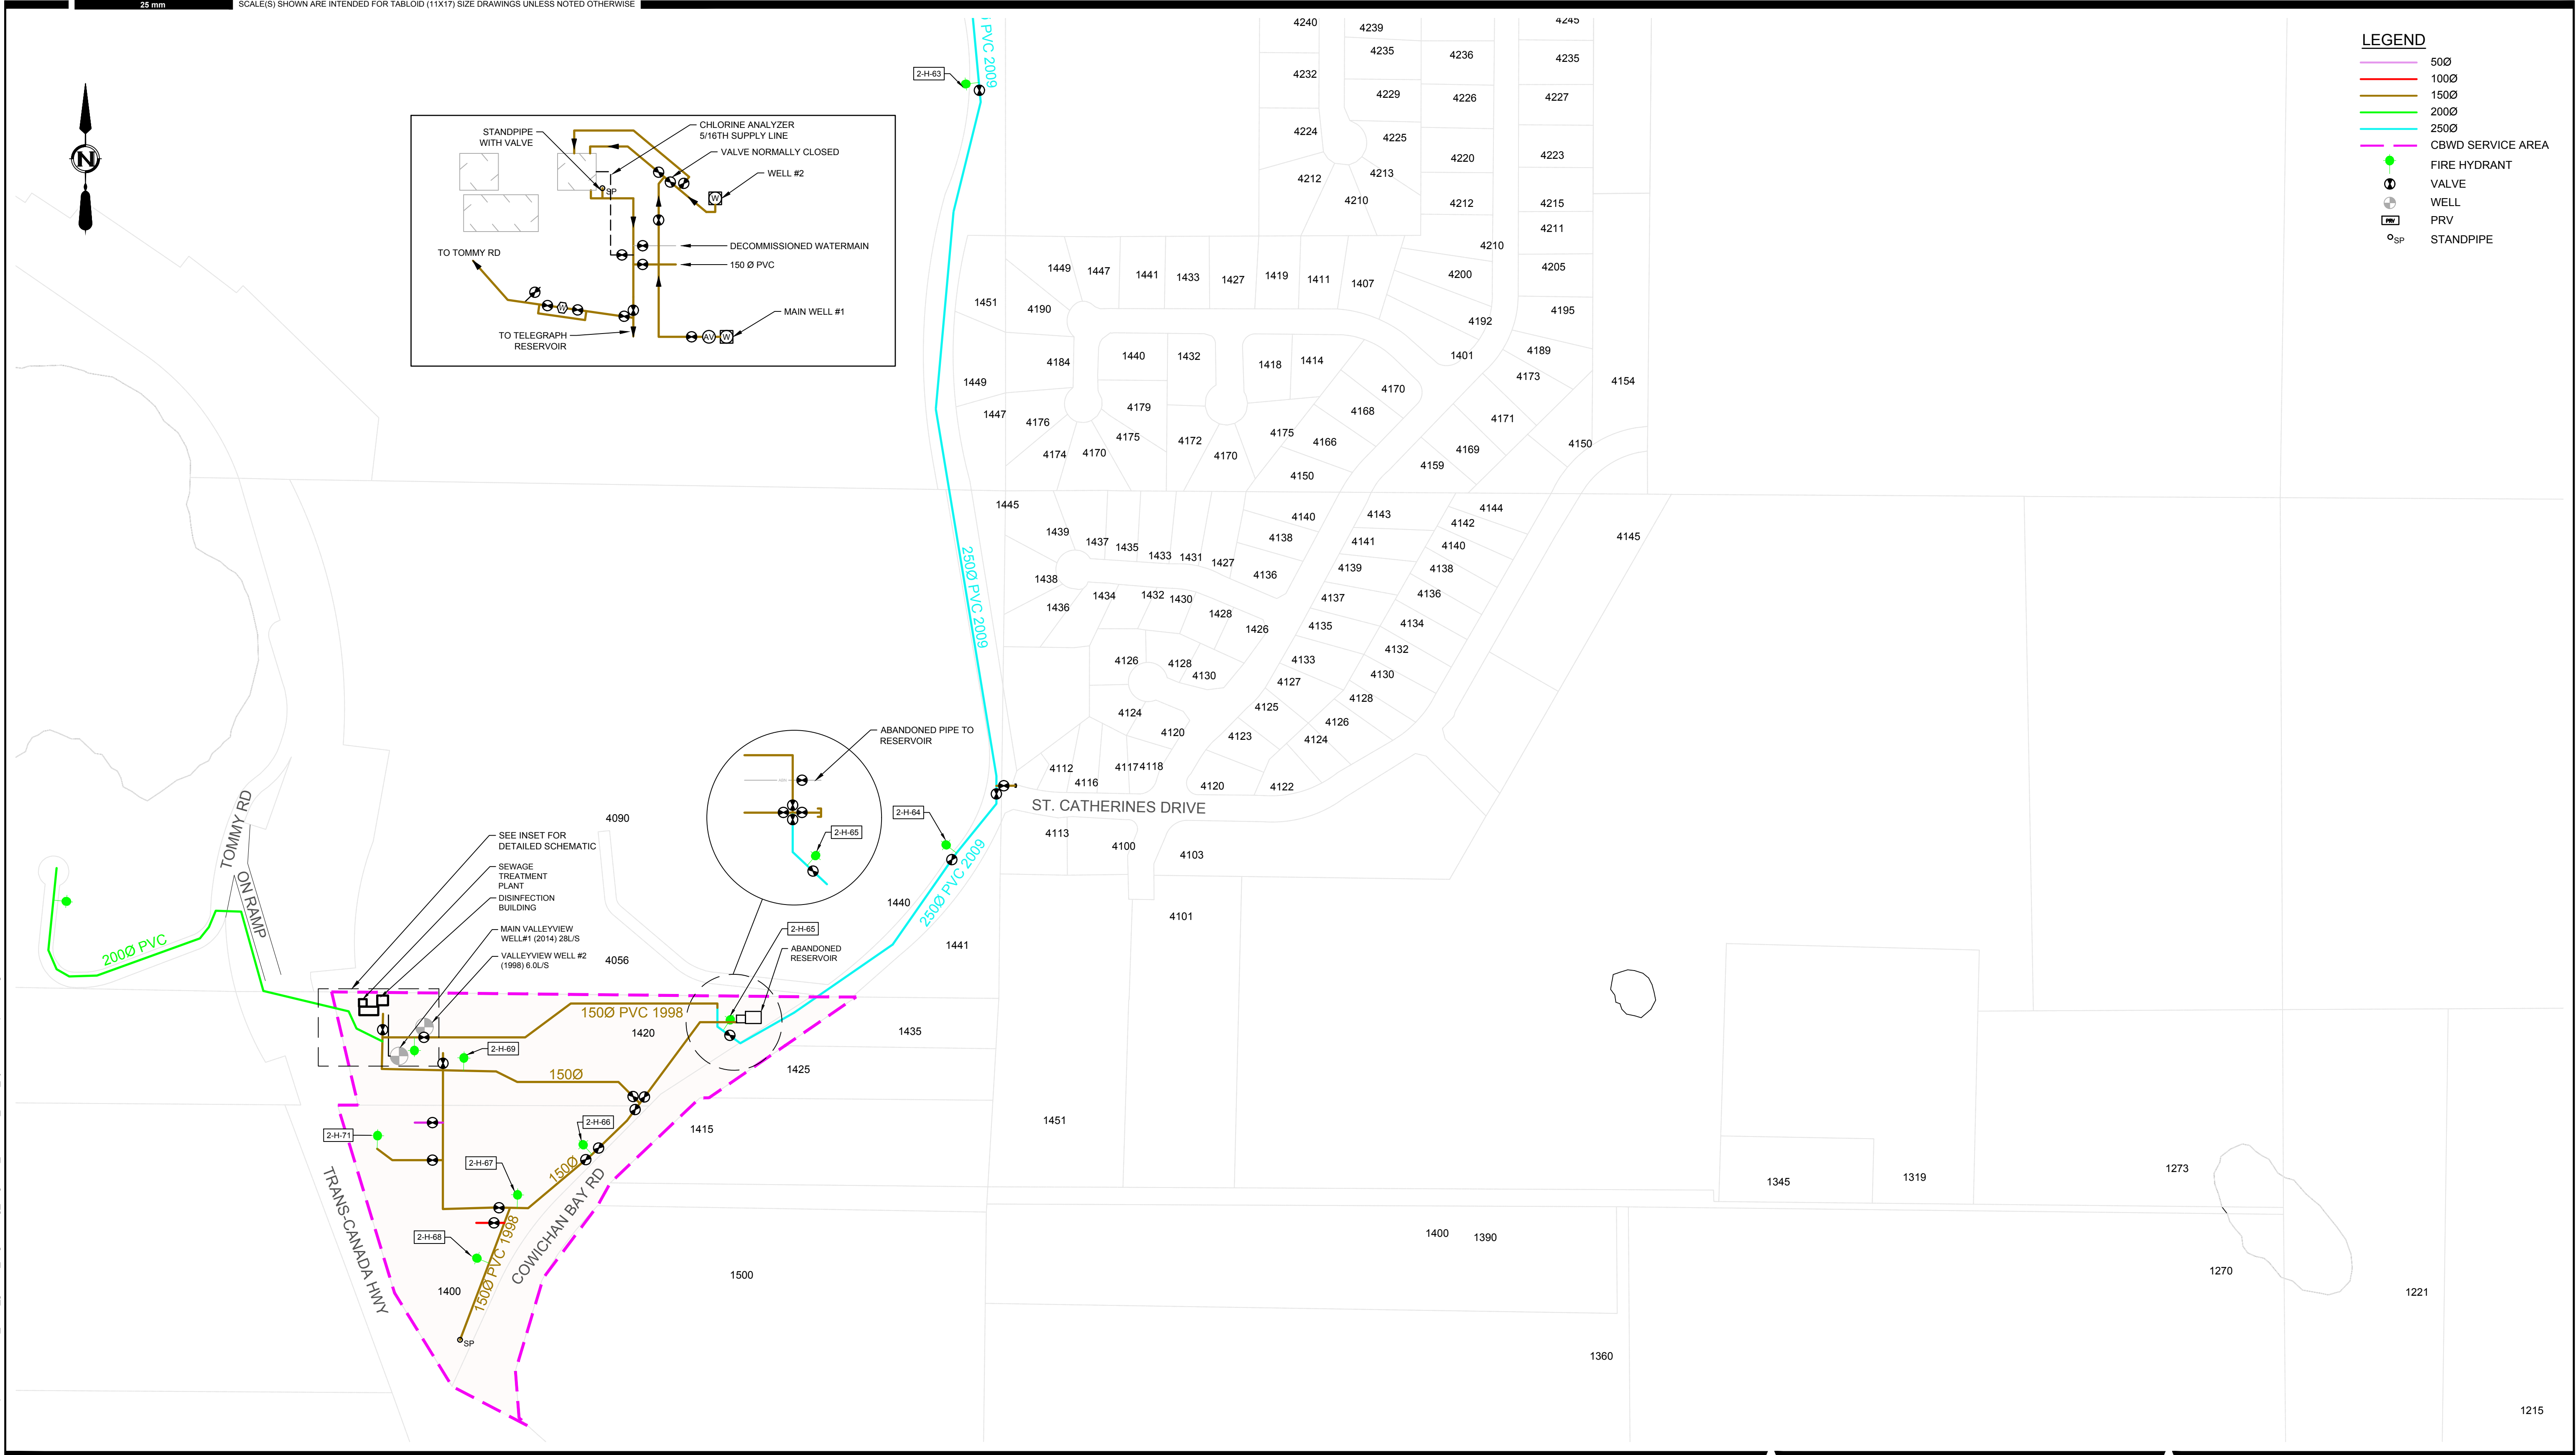

|                |                   |
|----------------|-------------------|
| AE PROJECT No. | 20122147-05       |
| SCALE          | 1:2500            |
| APPROVED       | A. APPROVED       |
| DATE           | YYYYMMDD          |
| REV            | X                 |
| DESCRIPTION    | ISSUED FOR XXXXXX |

FIGURE 1-5  
COWICHAN BAY WATERWORKS DISTRICT  
CIVIL  
WATER SYSTEM NETWORK PLAN  
SHEET 5